


StandBy 7000-1

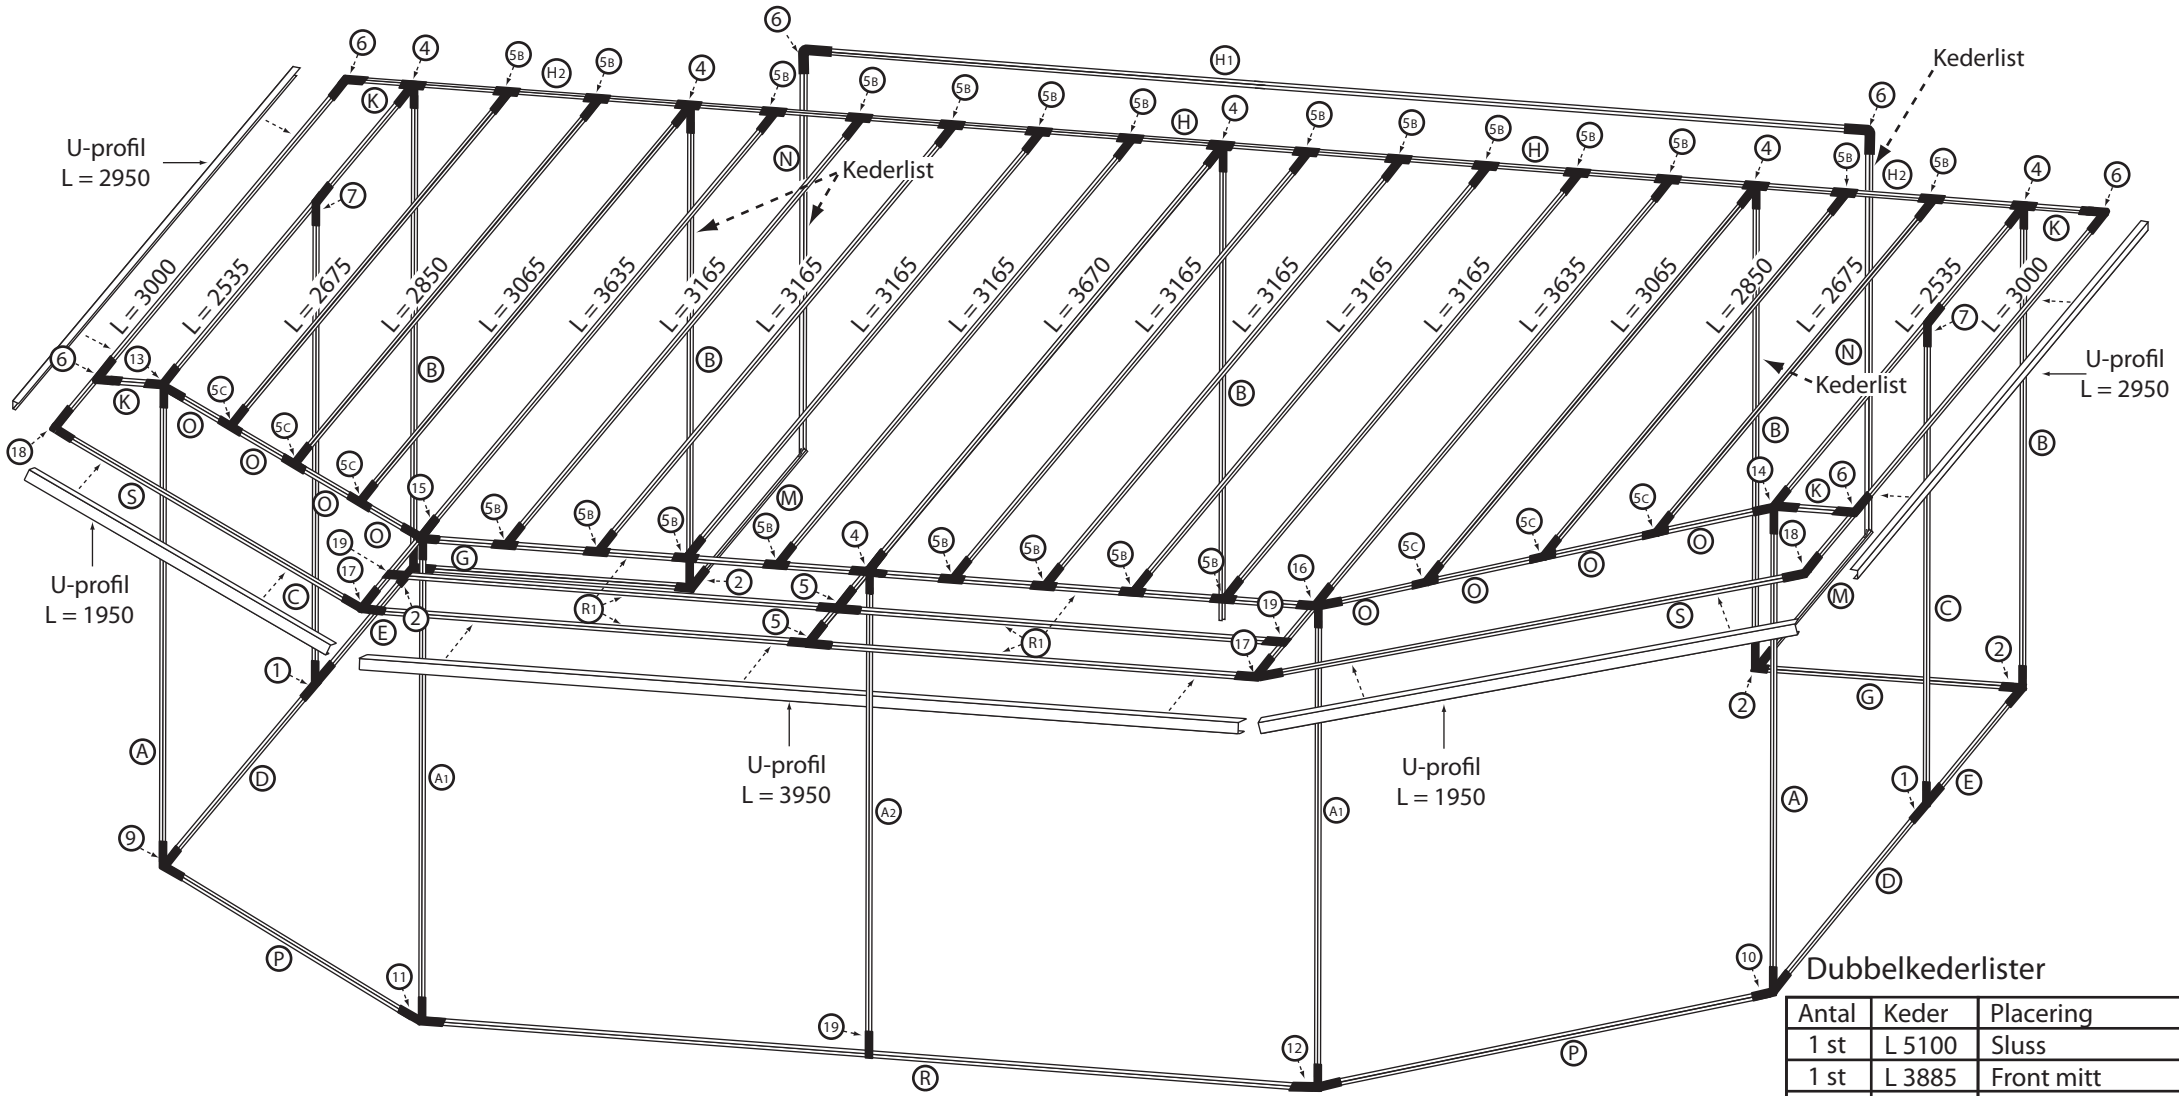

Antal stativlängder

	Antal	Längd		Antal	Längd		Antal	Längd		Antal	Längd
A	2 st	1945	D	2 st	1500	H2	2 st	1170	P	2 st	1700
A1	2 st	1860	E	2 st	850	K	4 st	230	R	1 st	3950
A2	1 st	1820	G	2 st	1170	M	2 st	585	R1	6 st	1960
B	5 st	2265	H	2 st	2340	N	2 st	2350	S	2 st	1960
C	2 st	2150	H1	1 st	4850	O	8 st	380			

Antal knutar

Nr	Antal	Nr	Antal	Nr	Antal	Nr	Antal
1	2 st	5C	6 st	11	1 st	16	1 st
2	4 st	6	6 st	12	1 st	17	2 st
4	6 st	7	2 st	13	1 st	18	2 st
5	2 st	9	1 st	14	1 st	19	3 st
5B	22 st	10	1 st	15	1 st		

Dubbelkederlister

Antal	Keder	Placering
1 st	L 5100	Sluss
1 st	L 3885	Front mitt
2 st	L 1750	Front sida
2 st	L 2430	Sida
2 st	L 1170	Sida bak
1 st	L 4100	Innertak fram
2 st	L 1810	Innertak vinkel
2 st	L 3670	Innertak bak